


National Museum Complex Master Plan of Administrative City, Korea




1 - Concept of Planning
& connect with Surrounding



2.1 - Design Concept
Form & Geometry

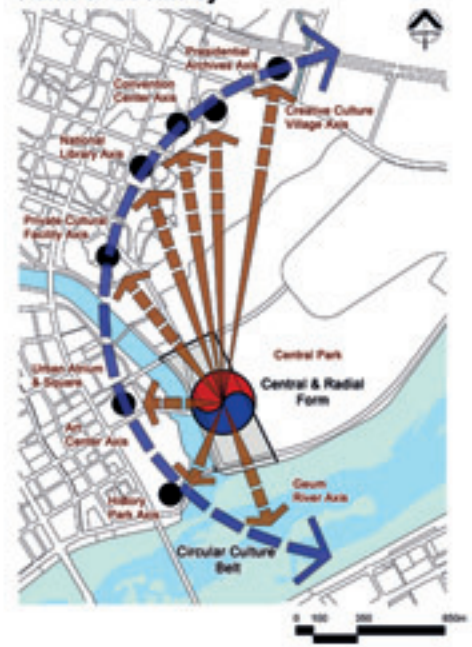


2.2 - Design Concept
Museum Location

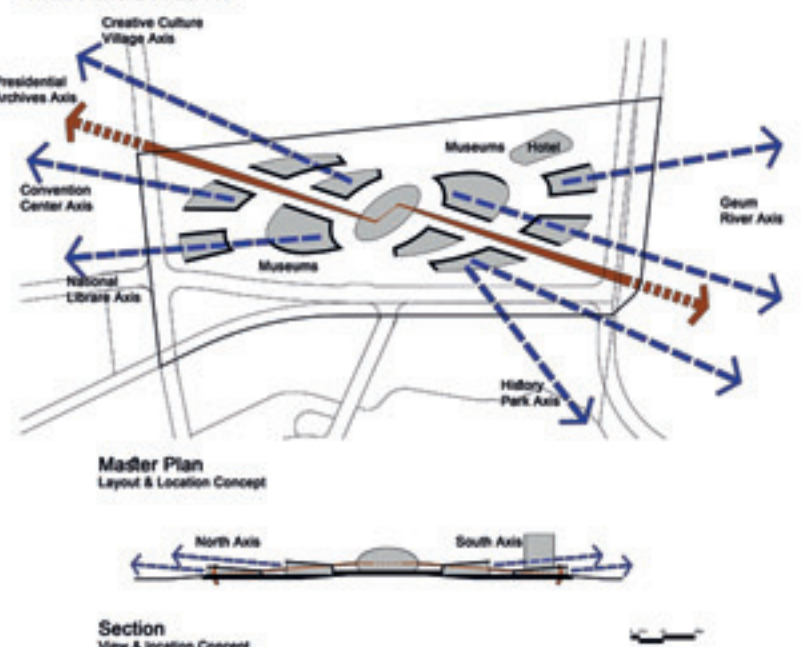


Development Plan

Scale 1:1,200

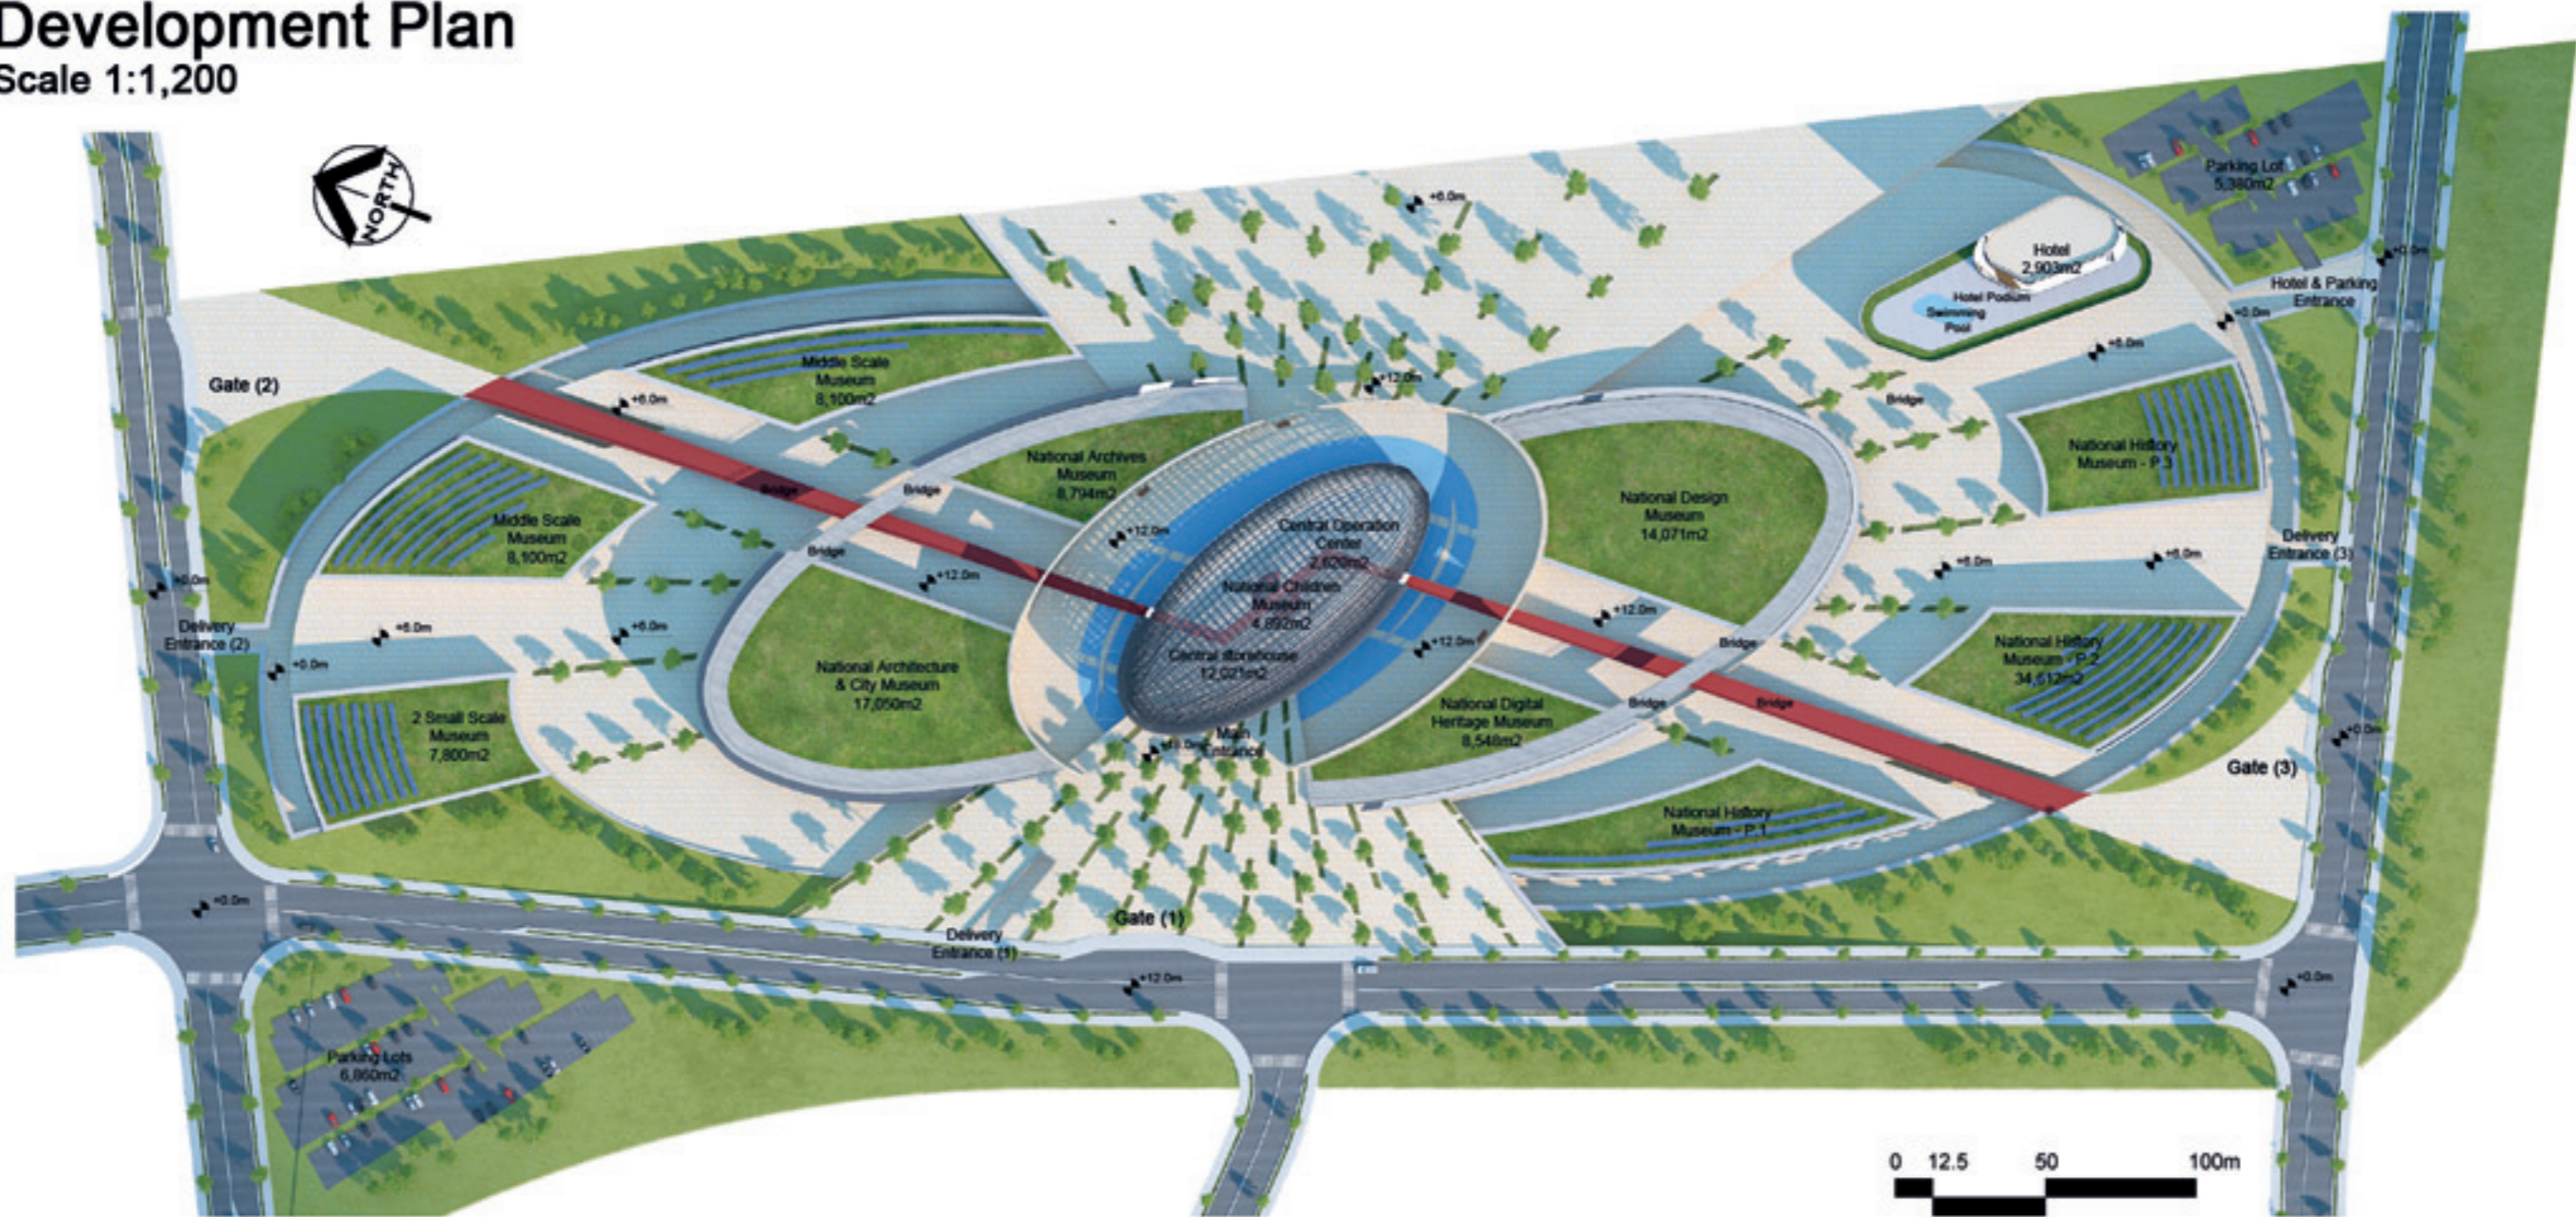


1st Phase Project Shot

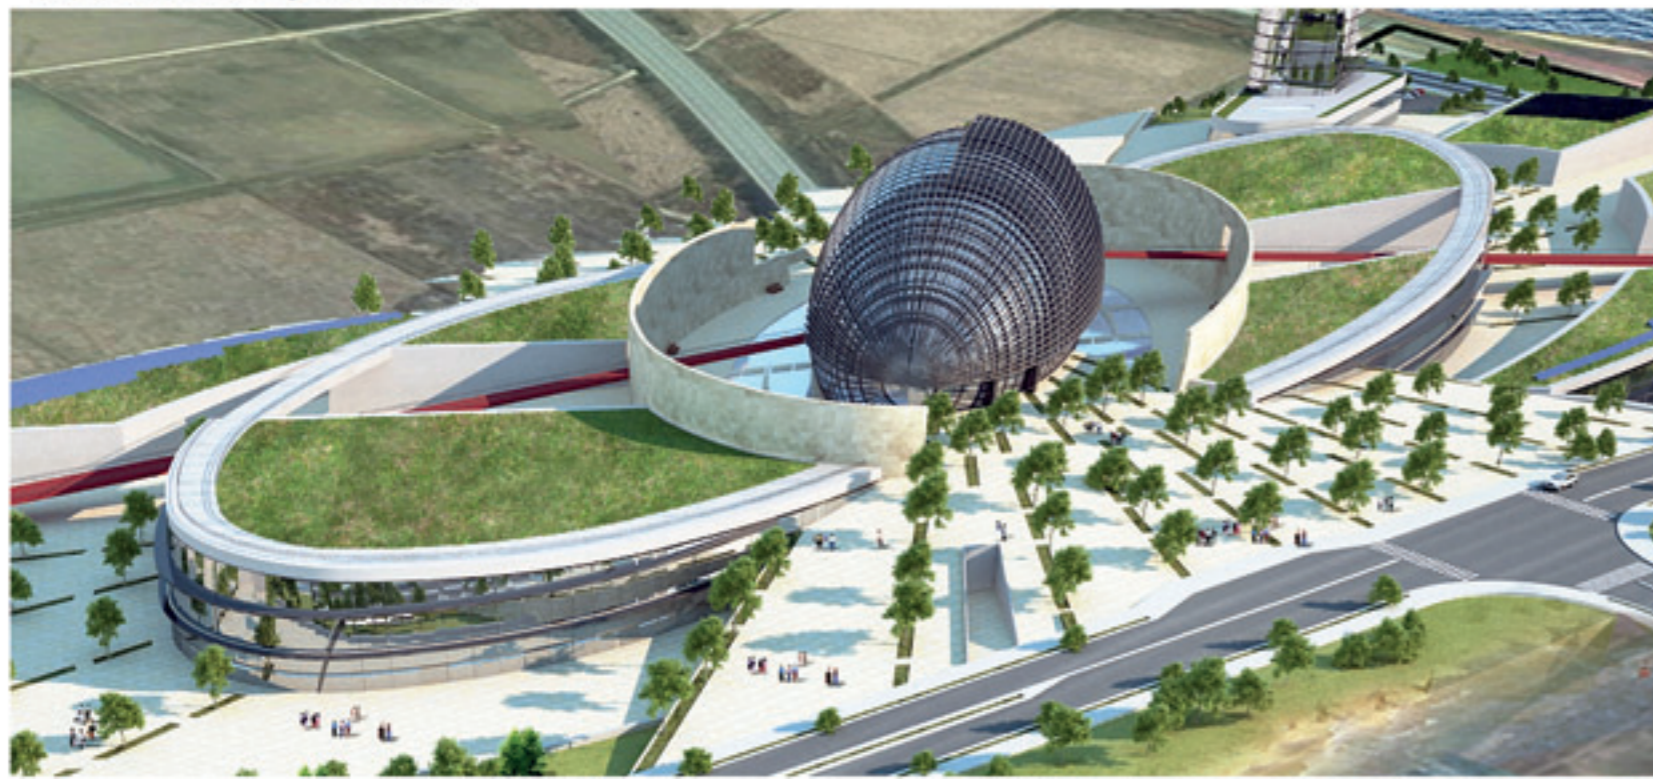


lower Plaza Shot





3 - Circulation Design

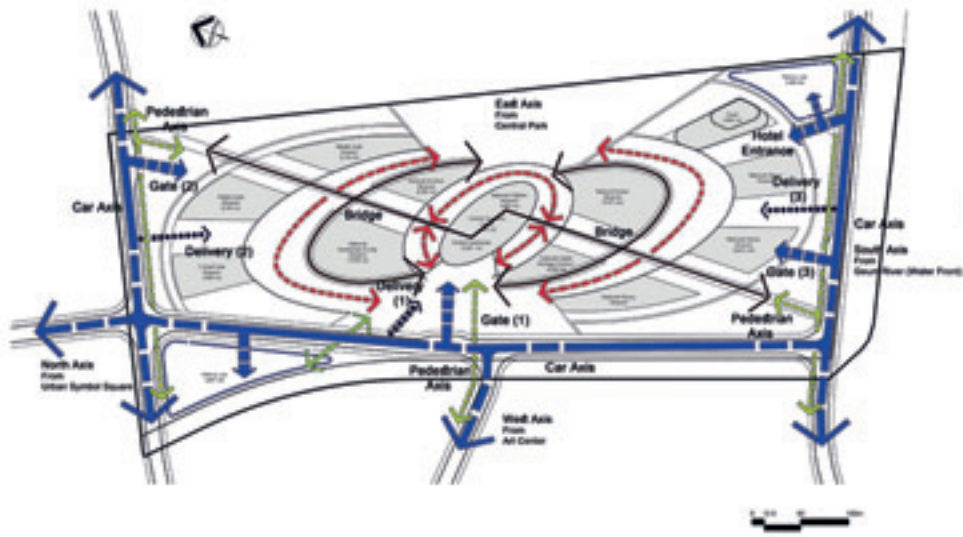

4 - Phased Development Plan

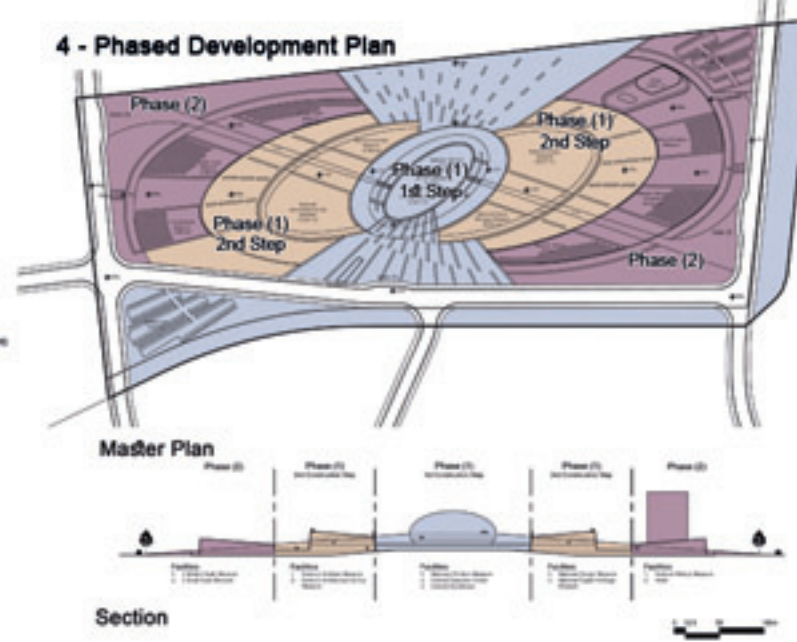

5 - Environmental Aspects

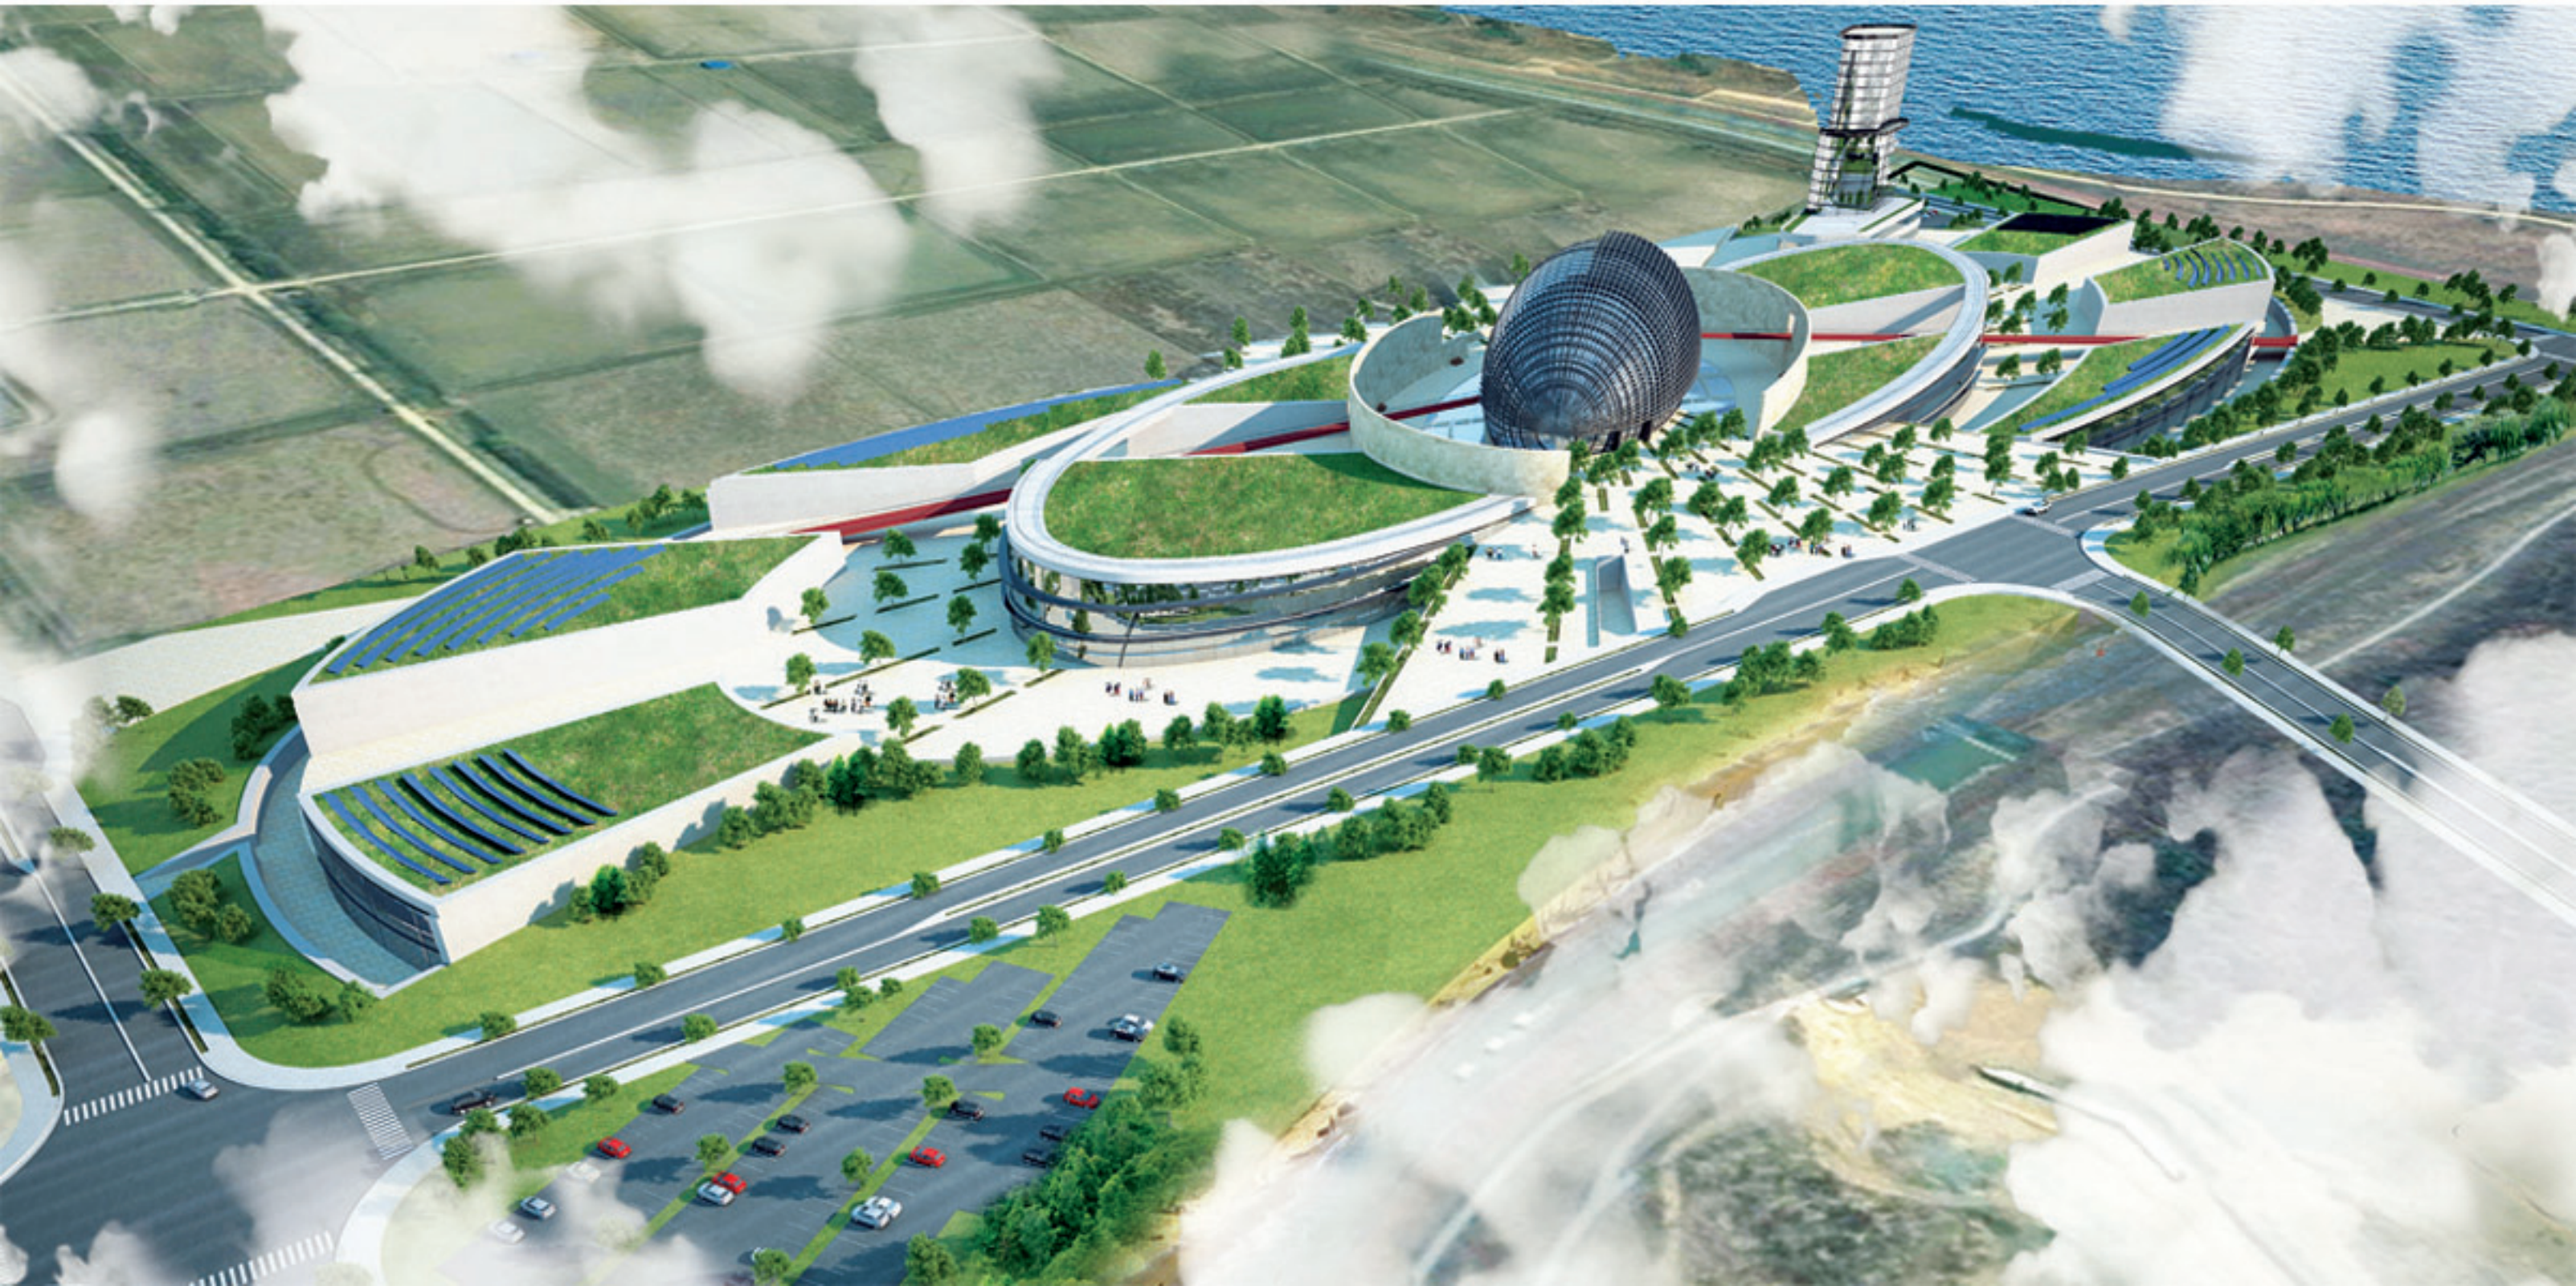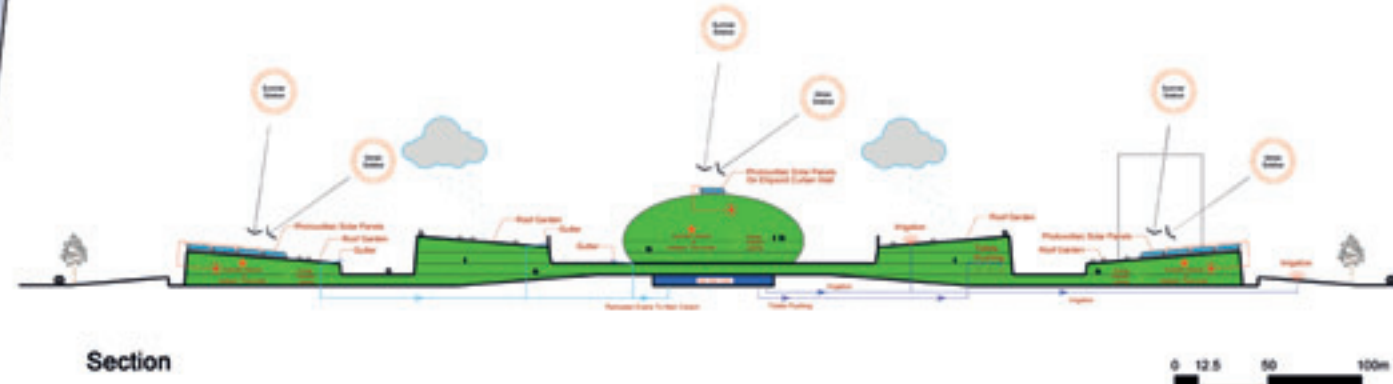

1st Phase Project Master Plan

Scale 1:500

